


Allume SolShare Simplified Single Line Diagram Example For G99 and Site Pack Purposes

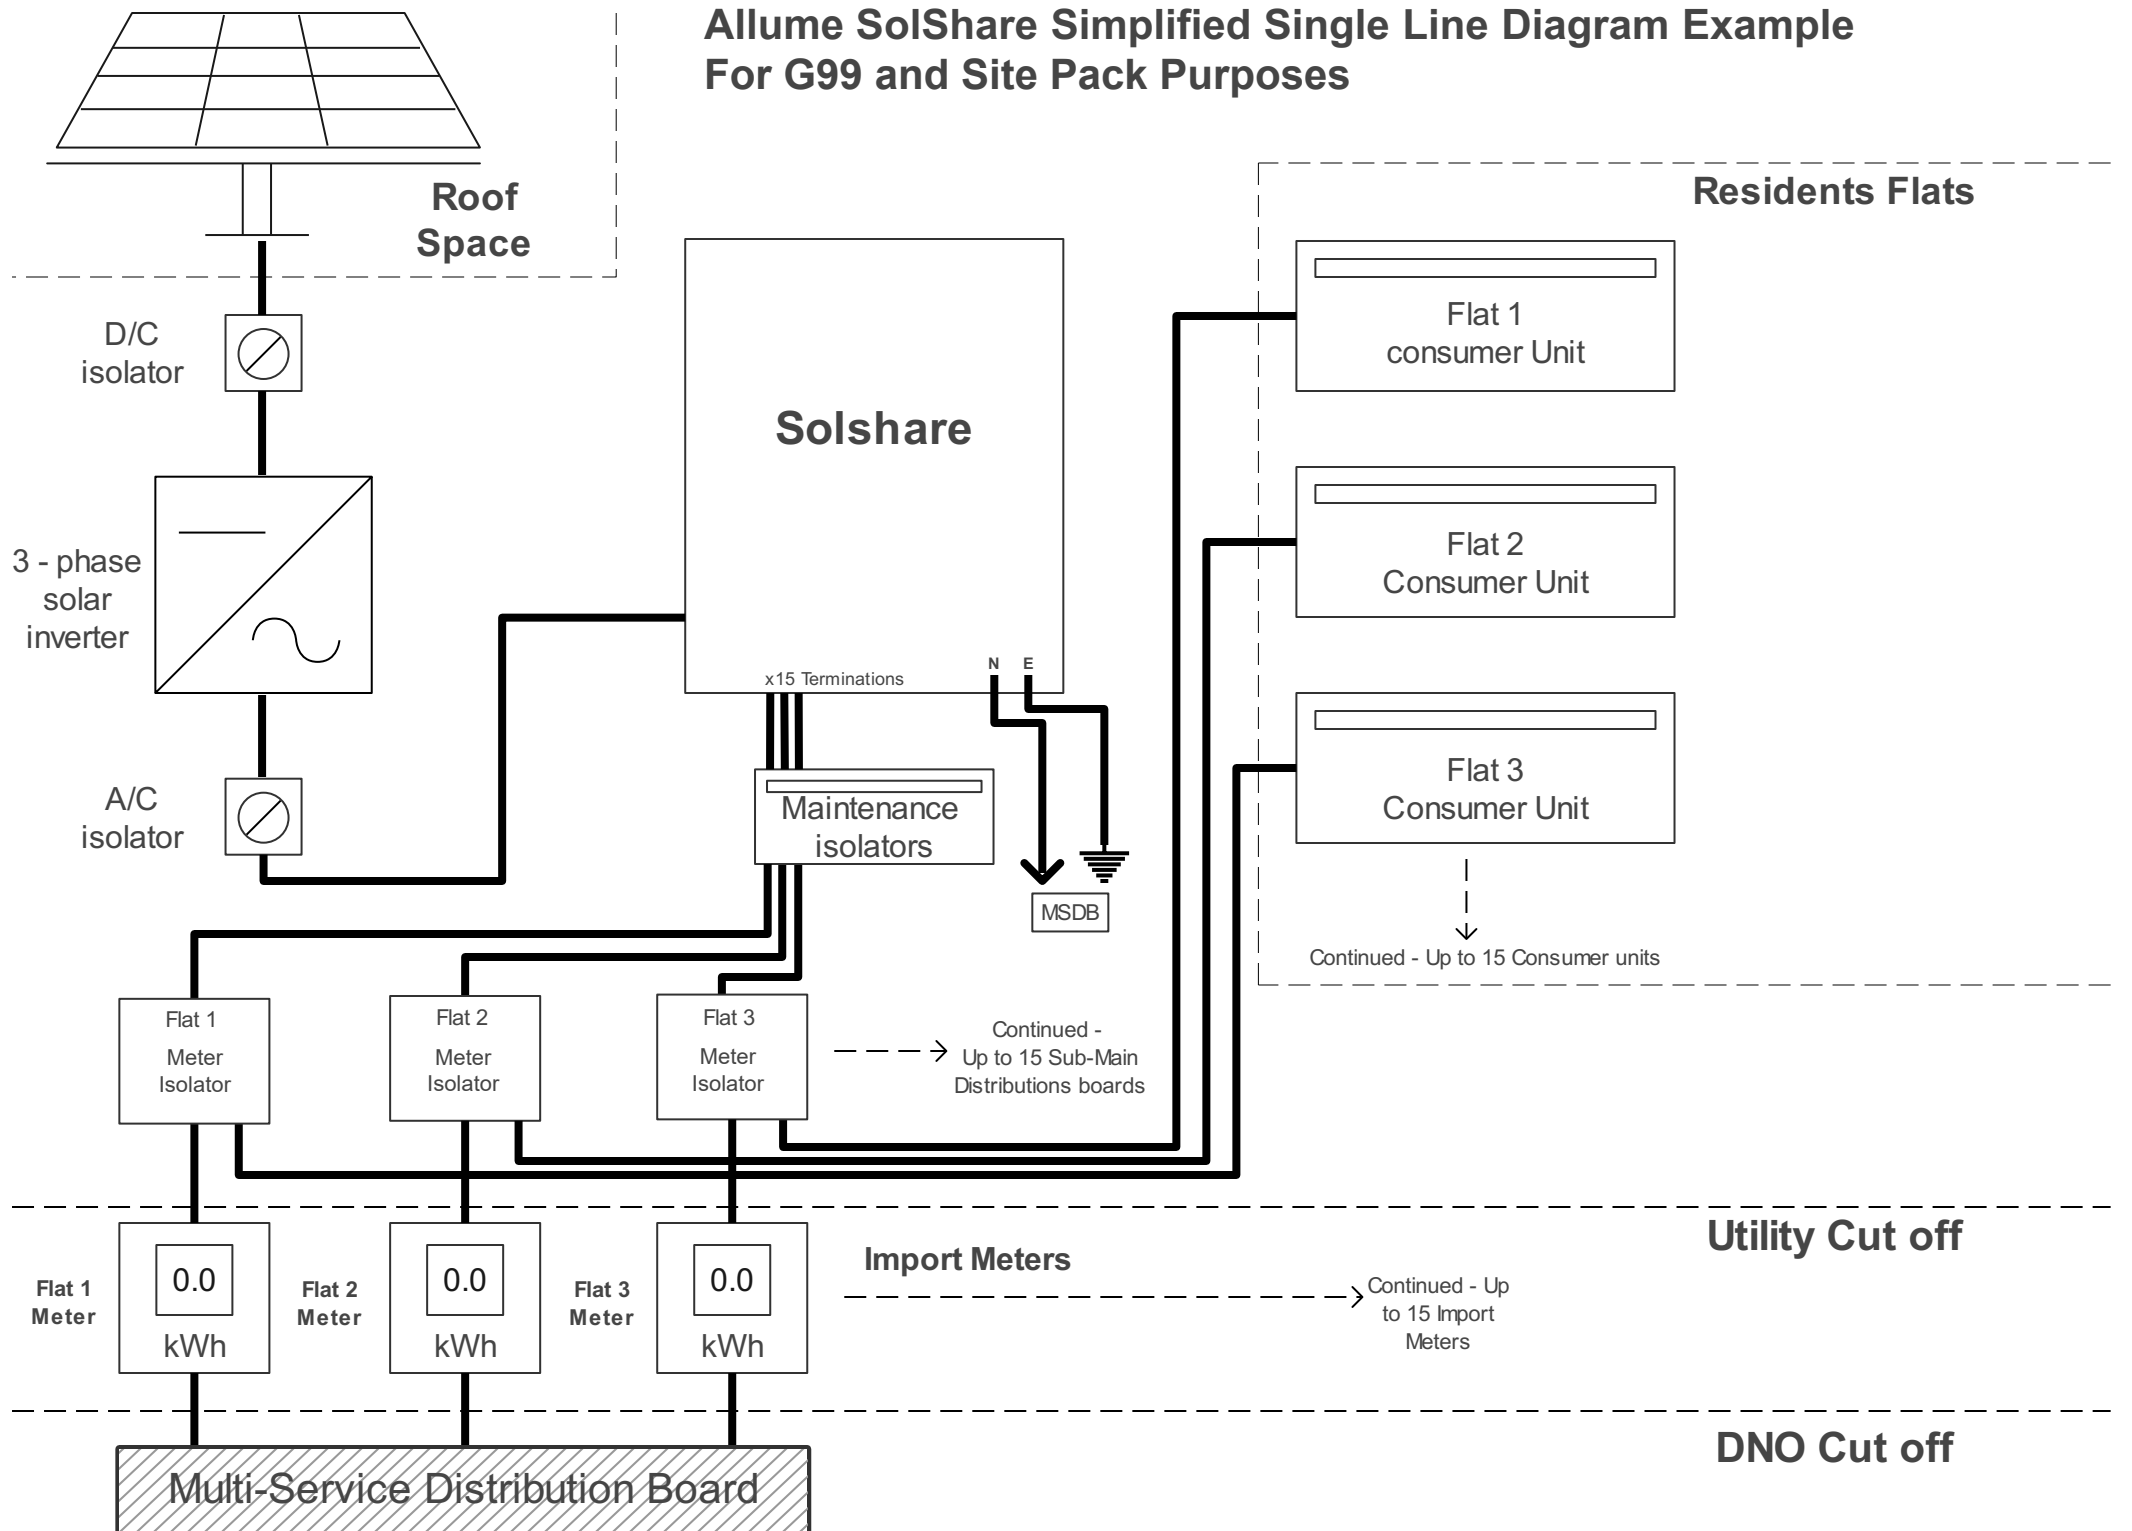

To be clearly shown:

- Inverters.
- Points of isolation (i.e. for operational purposes).
- SolShare Units.
- Metering.
- Cut-outs and multi-service distribution boards (MSDBs).
- An example flat connection and how many additional flats are connected via the same method and to the same MSDB.
- Location of items and ownership boundaries.